



Plan Showing the Lease Boundary of T. C. No. 39/1956 on Geo referenced & Vectorised Cadastral Map Situated in Village Malpona, Satari Taluka, North Goa dist., GOA.

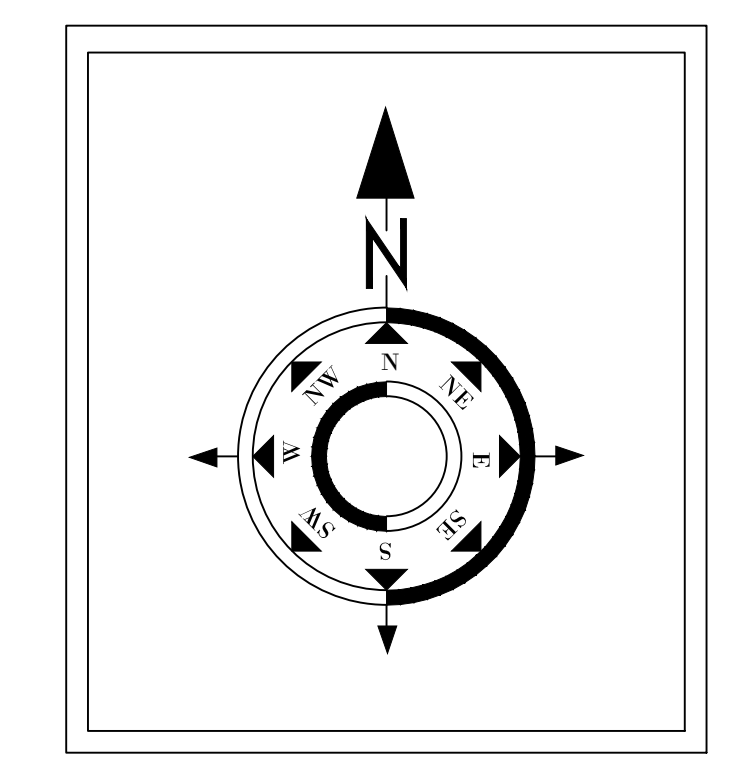

B.P.No.	LATITUDE	LONGITUDE	EASTING	NORTHING
1	"15° 26' 41.7529"" N	"74° 10' 04.4305"" E	410727.7000	1707710.9880
2	"15° 26' 43.0613"" N	"74° 10' 39.1890"" E	411763.7670	1707747.2100
3	"15° 26' 43.4650"" N	"74° 10' 48.6345"" E	412045.3220	1707758.5410
4	"15° 26' 49.5373"" N	"74° 11' 16.5148"" E	412876.9450	1707941.9750
5	"15° 26' 45.1813"" N	"74° 11' 16.1930"" E	412866.8490	1707808.1630
6	"15° 26' 40.7929"" N	"74° 11' 13.6404"" E	412790.2630	1707673.6040
7	"15° 26' 39.6556"" N	"74° 11' 06.3959"" E	412574.2230	1707639.4760
8	"15° 26' 38.0029"" N	"74° 11' 03.5154"" E	412488.1810	1707589.0180
9	"15° 26' 36.0518"" N	"74° 11' 00.9478"" E	412411.4310	1707529.3560
10	"15° 26' 34.4324"" N	"74° 10' 58.9868"" E	412352.7980	1707479.8170
11	"15° 26' 33.1536"" N	"74° 10' 57.9276"" E	412321.0810	1707440.6440
12	"15° 26' 30.9633"" N	"74° 10' 55.0625"" E	412235.4360	1707373.6660
13	"15° 26' 38.2980"" N	"74° 10' 07.2654"" E	410811.7770	1707604.5040
14	"15° 26' 40.6509"" N	"74° 10' 05.1445"" E	410748.8470	1707677.0450

SURVEY NUMBER WISE AREA WITH IN MINING LEASE		
Village	Survey No.	Area (Ha.)
Malpona	5part	3.4000
Malpona	11part	4.9872
Malpona	12part	10.2800
Malpona	15part	5.7296
Malpona	16part	2.9650
Malpona	17part	4.0417
Malpona	19part	2.3734
Malpona	20part	1.7737
Malpona	21part	0.0541
Malpona	22part	0.4341
Malpona	24part	16.8260
Malpona	25part	0.3800
Malpona	Road	0.5852
Malpona	Nalla	0.0600
TOTAL		53.8900 Ha.

LEGEND	
	LEASE BOUNDARY PILLARS
	LEASE BOUNDARY
	VILLAGE BOUNDARY
	SURVEY NO. BOUNDARY
	ROAD
	NALLA / RIVER
	STREAM

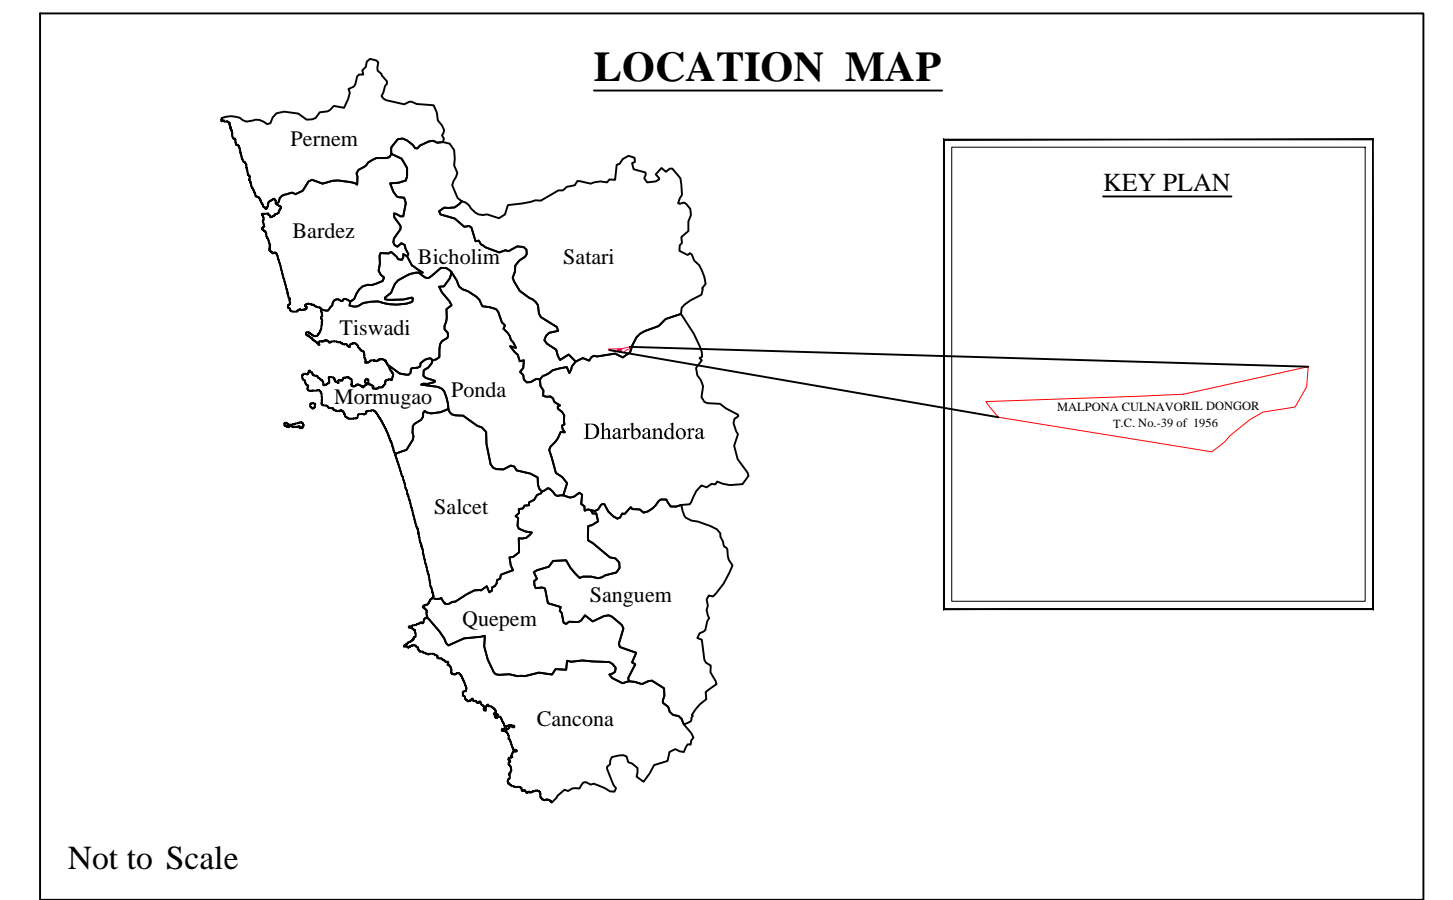

MAP DATUM : WGS 84
PROJECTION : UTM - Zone 43 North

Geo-referenced & Vectorised Cadastral Map of T. C. No. 39 of 1956
Lease Name : "Malpona Culnavoril Dongor"
Lessee : V.M. SALGAOCAR & BRO.PVT. LTD.
Location :- Malpona Village of Satari Taluka, North Goa District, Goa State.
Lease Area : 53.8900 Ha.

SURVEYED & PREPARED BY
M/s. GEOFINY TECHNOLOGIES (P) LIMITED
No 352/1B, RAJIV GANDHI SALAI(OMR), TAMBARAM TALUK, CHENNAI-600 119.
Empanelled by
Directorate of Mines and Geology
Govt. of GOA, PANAJI
Vide order no:01/593/10-mines/203 Dated: 05/04/2013
Surveyed on 5,6 & 7 July, 2013

CERTIFICATE
This is to certify that the Mining lease boundary pillars of **T.C.No. 39 of 1956** have been surveyed using DGPS (Differential Global Positioning System) based up on the Total Station survey conducted earlier.

B. R. Jayanth
(Agent)

CERTIFICATE
This is to certify that the boundary pillars of **T.C. No. 39 OF 1956** as shown by **Mr. B. R. Jayanth**, Agent, has been surveyed by our team led by **Mr. K.Velmurugan** using DGPS instrument. The lease map and pillar locations have been verified, survey conducted and plans prepared as per requirement of IBM circular No.2 /2010 Dated 06-04-2010.

For Geofiny Technologies (P) Ltd.

K.Velmurugan

Directorate of Mines & Geology, Panaji - Goa	
Checked By	Certified By
Surveying Officer	Director of Mines & Geology

